

鹤山市2025年度第四十五批次城镇建设用地 征收土地位置范围图

单位：m.m<sup>2</sup>


8383.35

8383.81

8383.35

2521.35

2521.35

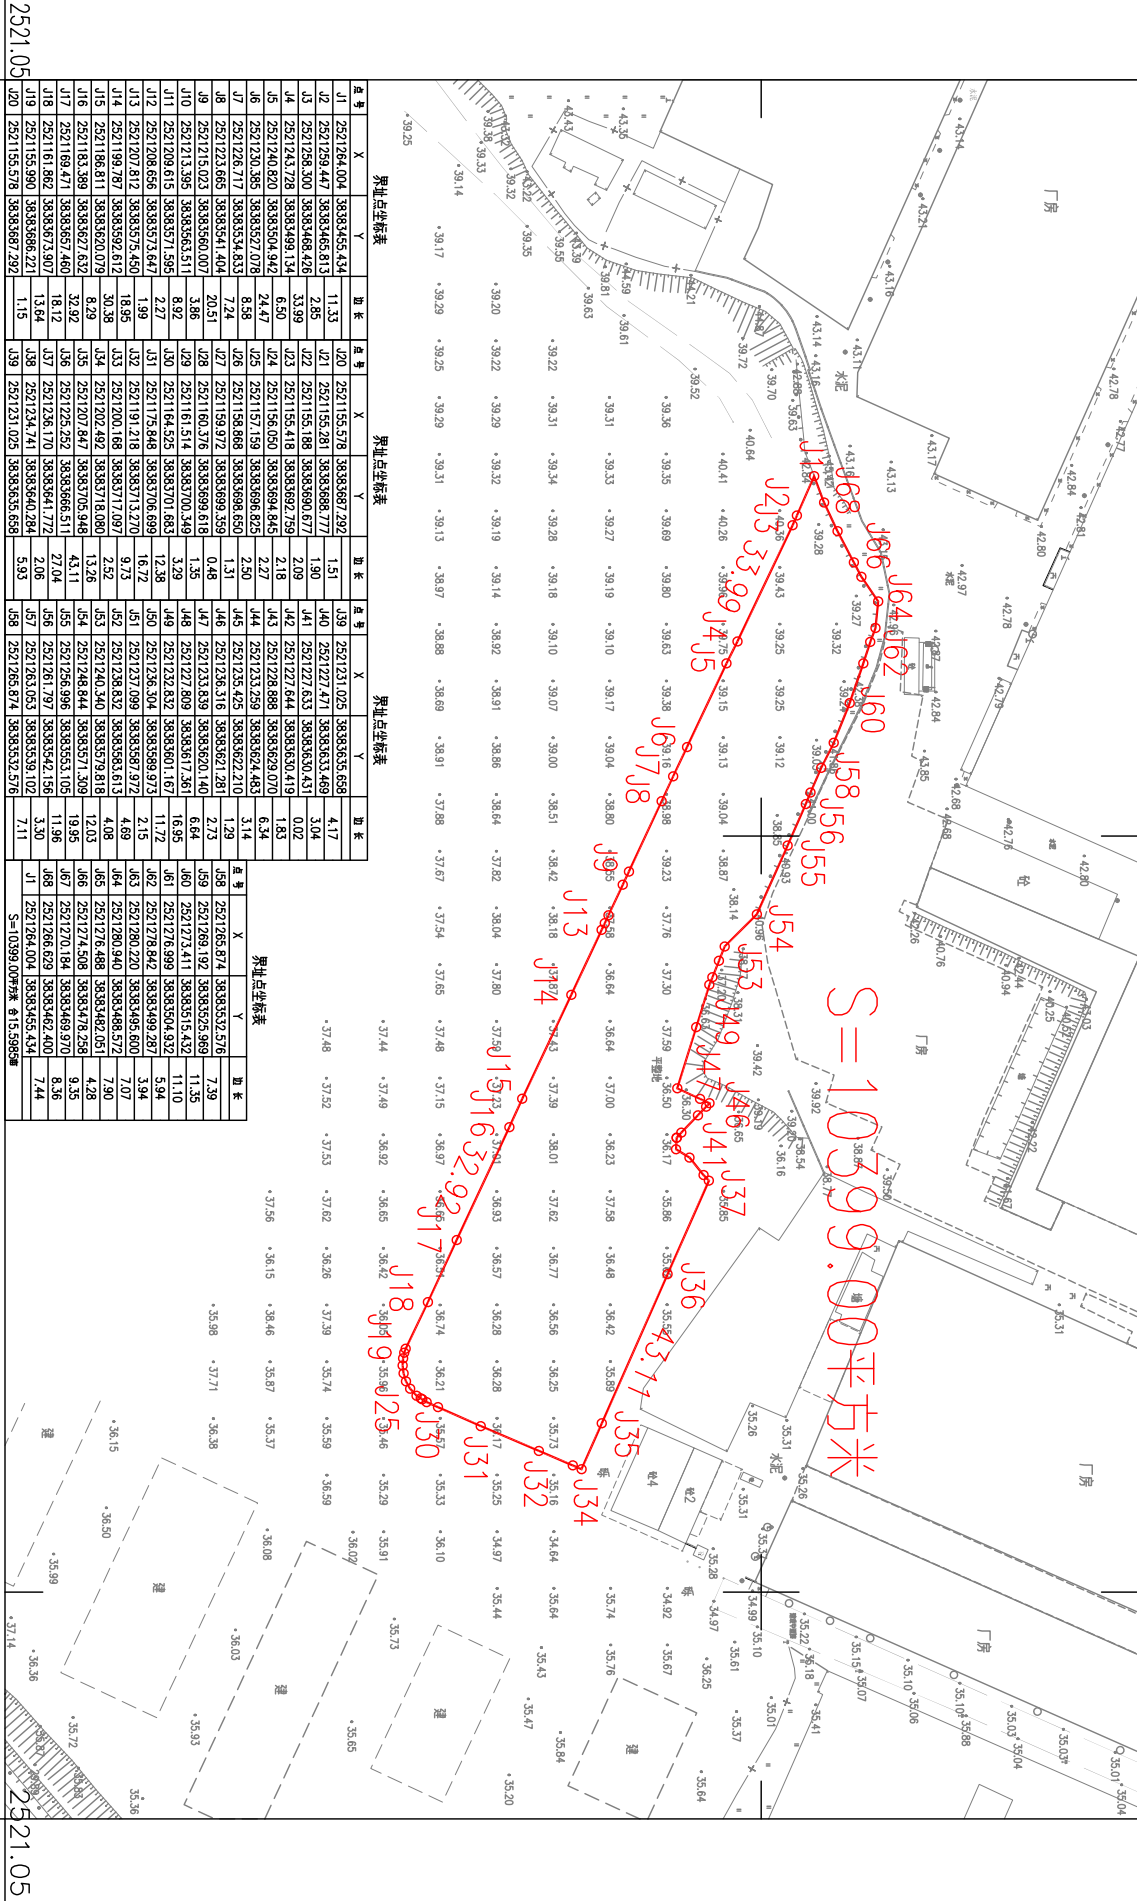

8383.35

8383.81

| 界址点坐标表 |             |              | 界址点坐标表 |             |              | 界址点坐标表 |             |              | 界址点坐标表 |             |              |
|--------|-------------|--------------|--------|-------------|--------------|--------|-------------|--------------|--------|-------------|--------------|
| 点号     | X           | Y            | 点号     | X           | Y            | 点号     | X           | Y            | 点号     | X           | Y            |
| J1     | 2521264.004 | 38383455.434 | J20    | 2521155.578 | 38383687.292 | J39    | 2521231.025 | 38383635.658 | J58    | 2521265.874 | 38383532.576 |
| J2     | 2521258.447 | 38383465.613 | J21    | 2521155.281 | 38383688.777 | J40    | 2521227.471 | 38383633.469 | J59    | 2521269.192 | 38383525.969 |
| J3     | 2521258.300 | 38383468.426 | J22    | 2521155.188 | 38383690.672 | J41    | 2521227.633 | 38383630.437 | J60    | 2521273.411 | 38383515.432 |
| J4     | 2521243.728 | 38383499.134 | J23    | 2521153.418 | 38383692.759 | J42    | 2521227.844 | 38383630.419 | J61    | 2521276.999 | 38383504.932 |
| J5     | 2521240.820 | 38383504.942 | J24    | 2521156.050 | 38383694.445 | J43    | 2521228.088 | 38383629.070 | J62    | 2521278.842 | 38383495.287 |
| J6     | 2521240.385 | 38383527.978 | J25    | 2521157.199 | 38383696.825 | J44    | 2521233.259 | 38383624.483 | J63    | 2521280.220 | 38383488.572 |
| J7     | 2521226.717 | 38383534.833 | J26    | 2521158.868 | 38383698.650 | J45    | 2521233.425 | 38383622.210 | J64    | 2521280.940 | 38383485.572 |
| J8     | 2521223.665 | 38383541.404 | J27    | 2521159.972 | 38383699.359 | J46    | 2521235.425 | 38383622.101 | J65    | 2521278.408 | 38383482.051 |
| J9     | 2521215.023 | 38383560.007 | J28    | 2521160.376 | 38383699.818 | J47    | 2521233.639 | 38383620.140 | J66    | 2521274.508 | 38383478.258 |
| J10    | 2521213.395 | 38383553.511 | J29    | 2521161.514 | 38383701.445 | J48    | 2521232.832 | 38383617.369 | J67    | 2521270.184 | 38383469.970 |
| J11    | 2521209.615 | 38383551.985 | J30    | 2521164.525 | 38383701.683 | J49    | 2521232.832 | 38383617.369 | J68    | 2521266.629 | 38383462.400 |
| J12    | 2521208.656 | 38383573.647 | J31    | 2521175.848 | 38383713.706 | J50    | 2521232.832 | 38383617.369 | J69    | 2521264.004 | 38383455.434 |
| J13    | 2521207.812 | 38383573.647 | J32    | 2521191.218 | 38383713.706 | J51    | 2521237.099 | 38383687.973 |        |             |              |
| J14    | 2521198.787 | 38383592.612 | J33    | 2521200.168 | 38383717.097 | J52    | 2521238.632 | 38383683.615 |        |             |              |
| J15    | 2521188.811 | 38383620.079 | J34    | 2521202.492 | 38383718.080 | J53    | 2521240.340 | 38383678.818 |        |             |              |
| J16    | 2521183.389 | 38383627.632 | J35    | 2521201.841 | 38383703.446 | J54    | 2521248.844 | 38383571.369 |        |             |              |
| J17    | 2521160.471 | 38383657.460 | J36    | 2521225.750 | 38383666.517 | J55    | 2521256.996 | 38383553.105 |        |             |              |
| J18    | 2521161.802 | 38383673.907 | J37    | 2521236.170 | 38383664.172 | J56    | 2521261.797 | 38383542.196 |        |             |              |
| J19    | 2521155.990 | 38383686.221 | J38    | 2521234.741 | 38383664.284 | J57    | 2521263.053 | 38383539.102 |        |             |              |
| J20    | 2521155.578 | 38383687.292 | J39    | 2521231.025 | 38383635.658 | J58    | 2521265.874 | 38383532.576 |        |             |              |

2521.05

2521.05

2025年06月数字化制图。  
2000国家大地坐标系，中央子午线114度。  
1985国家高程基准，等高距为1米。  
2007年版图式。

1:2000

绘图员：李海燕  
检查员：张锦雯  
审核员：任理聪